


NOTE:
THIS DRAWING INDICATES AND ASSUMES THE USE OF
BPT COMPOSITE CABLES OR A SUITABLE EQUIVALENT.

ENSURE ALL ADDITIONAL CONNECTIONS ARE
A MINIMUM OF 0.5MM CSA PER CORE.

CALL LINES TO FURTHER
MONITORS

TO FURTHER MONITORS AND
VDX400'S AS REQUIRED

NOTE: ENSURE ON THE LAST VDX/400
LINKS 3-R & 4-R ARE MADE.

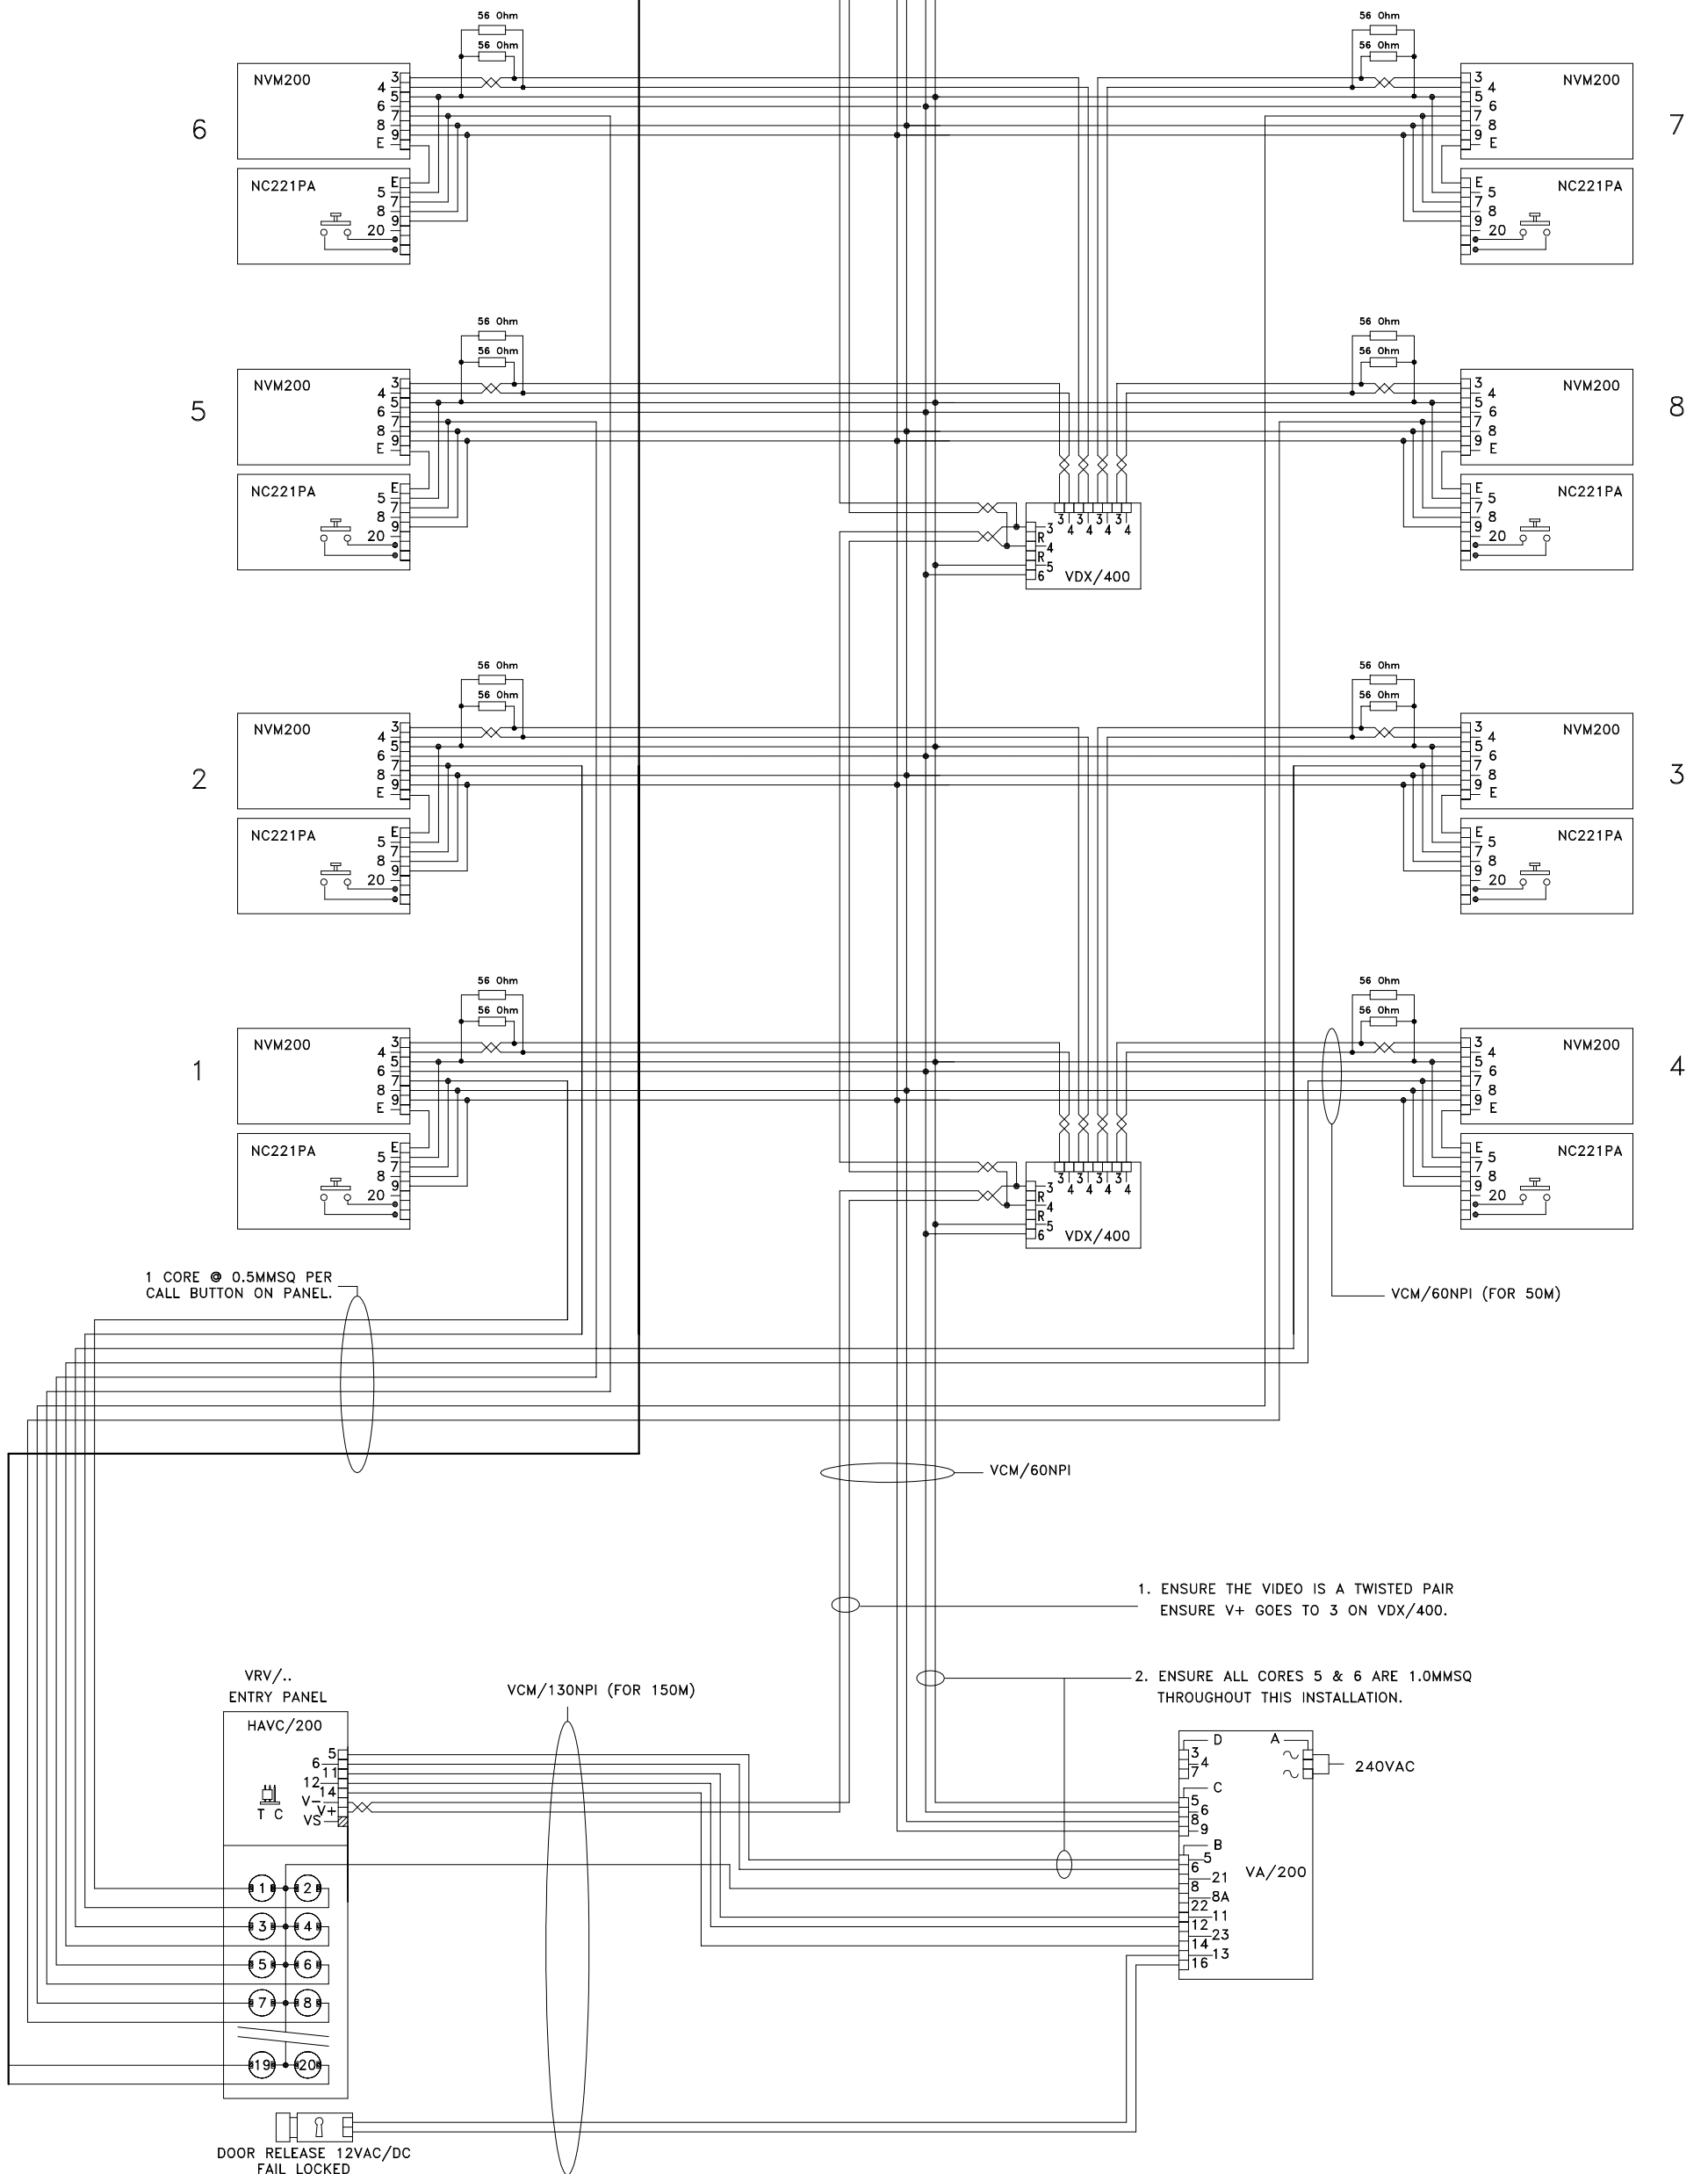

1 CORE @ 0.5MMSQ PER
CALL BUTTON ON PANEL.

VCM/60NPI (FOR 50M)

VCM/60NPI

1. ENSURE THE VIDEO IS A TWISTED PAIR
ENSURE V+ GOES TO 3 ON VDX/400.

2. ENSURE ALL CORES 5 & 6 ARE 1.0MMSQ
THROUGHOUT THIS INSTALLATION.

VRV/..
ENTRY PANEL

VCM/130NPI (FOR 150M)

DOOR RELEASE 12VAC/DC
FAIL LOCKED

CABLE EQUIVALENTS

VCM/130NPI. = 4 CORES @ 1.0MMSQ + 10 CORES @ 0.5MMSQ (INCLUDING 1 TWISTED PAIR)
VCM/60NPI. = 2 CORES @ 1.0MMSQ + 8 CORES @ 0.5MMSQ (INCLUDING 1 TWISTED PAIR)

BPT (UK) LTD. HERTS. ENGLAND	PREPARED FOR INSTALLER INFORMATION	DATE: 01/08/08	DRAWN: RC
		REVISED:	
DRAWING TITLE:	1 X MULTI-BUTTON VR OR BRASS VIDEO ENTRY PANEL CALLING NOVA MONITORS USING A TWISTED PAIR FOR VIDEO DISTRIBUTION	DRAWING No: B-NV1NNL(TP)	