


NOTE:
THIS DRAWING INDICATES AND ASSUMES THE USE OF
BPT COMPOSITE CABLES OR A SUITABLE EQUIVALENT.
ENSURE ALL ADDITIONAL CONNECTORS ARE
A MINIMUM OF 0.5MM CSA PER CORE.

NOTE: CABLE EQUIVALENTS
VCM/130 = RG59 COAX + 4 CORES @ 1.0MMSQ + 8 CORES @ 0.5MMSQ
VCM/80 = RG59 COAX + 2 CORES @ 1.0MMSQ + 3 CORES @ 0.5MMSQ

1 CORE @ 0.5MMSQ PER
CABLE BUTTON ON PANEL.

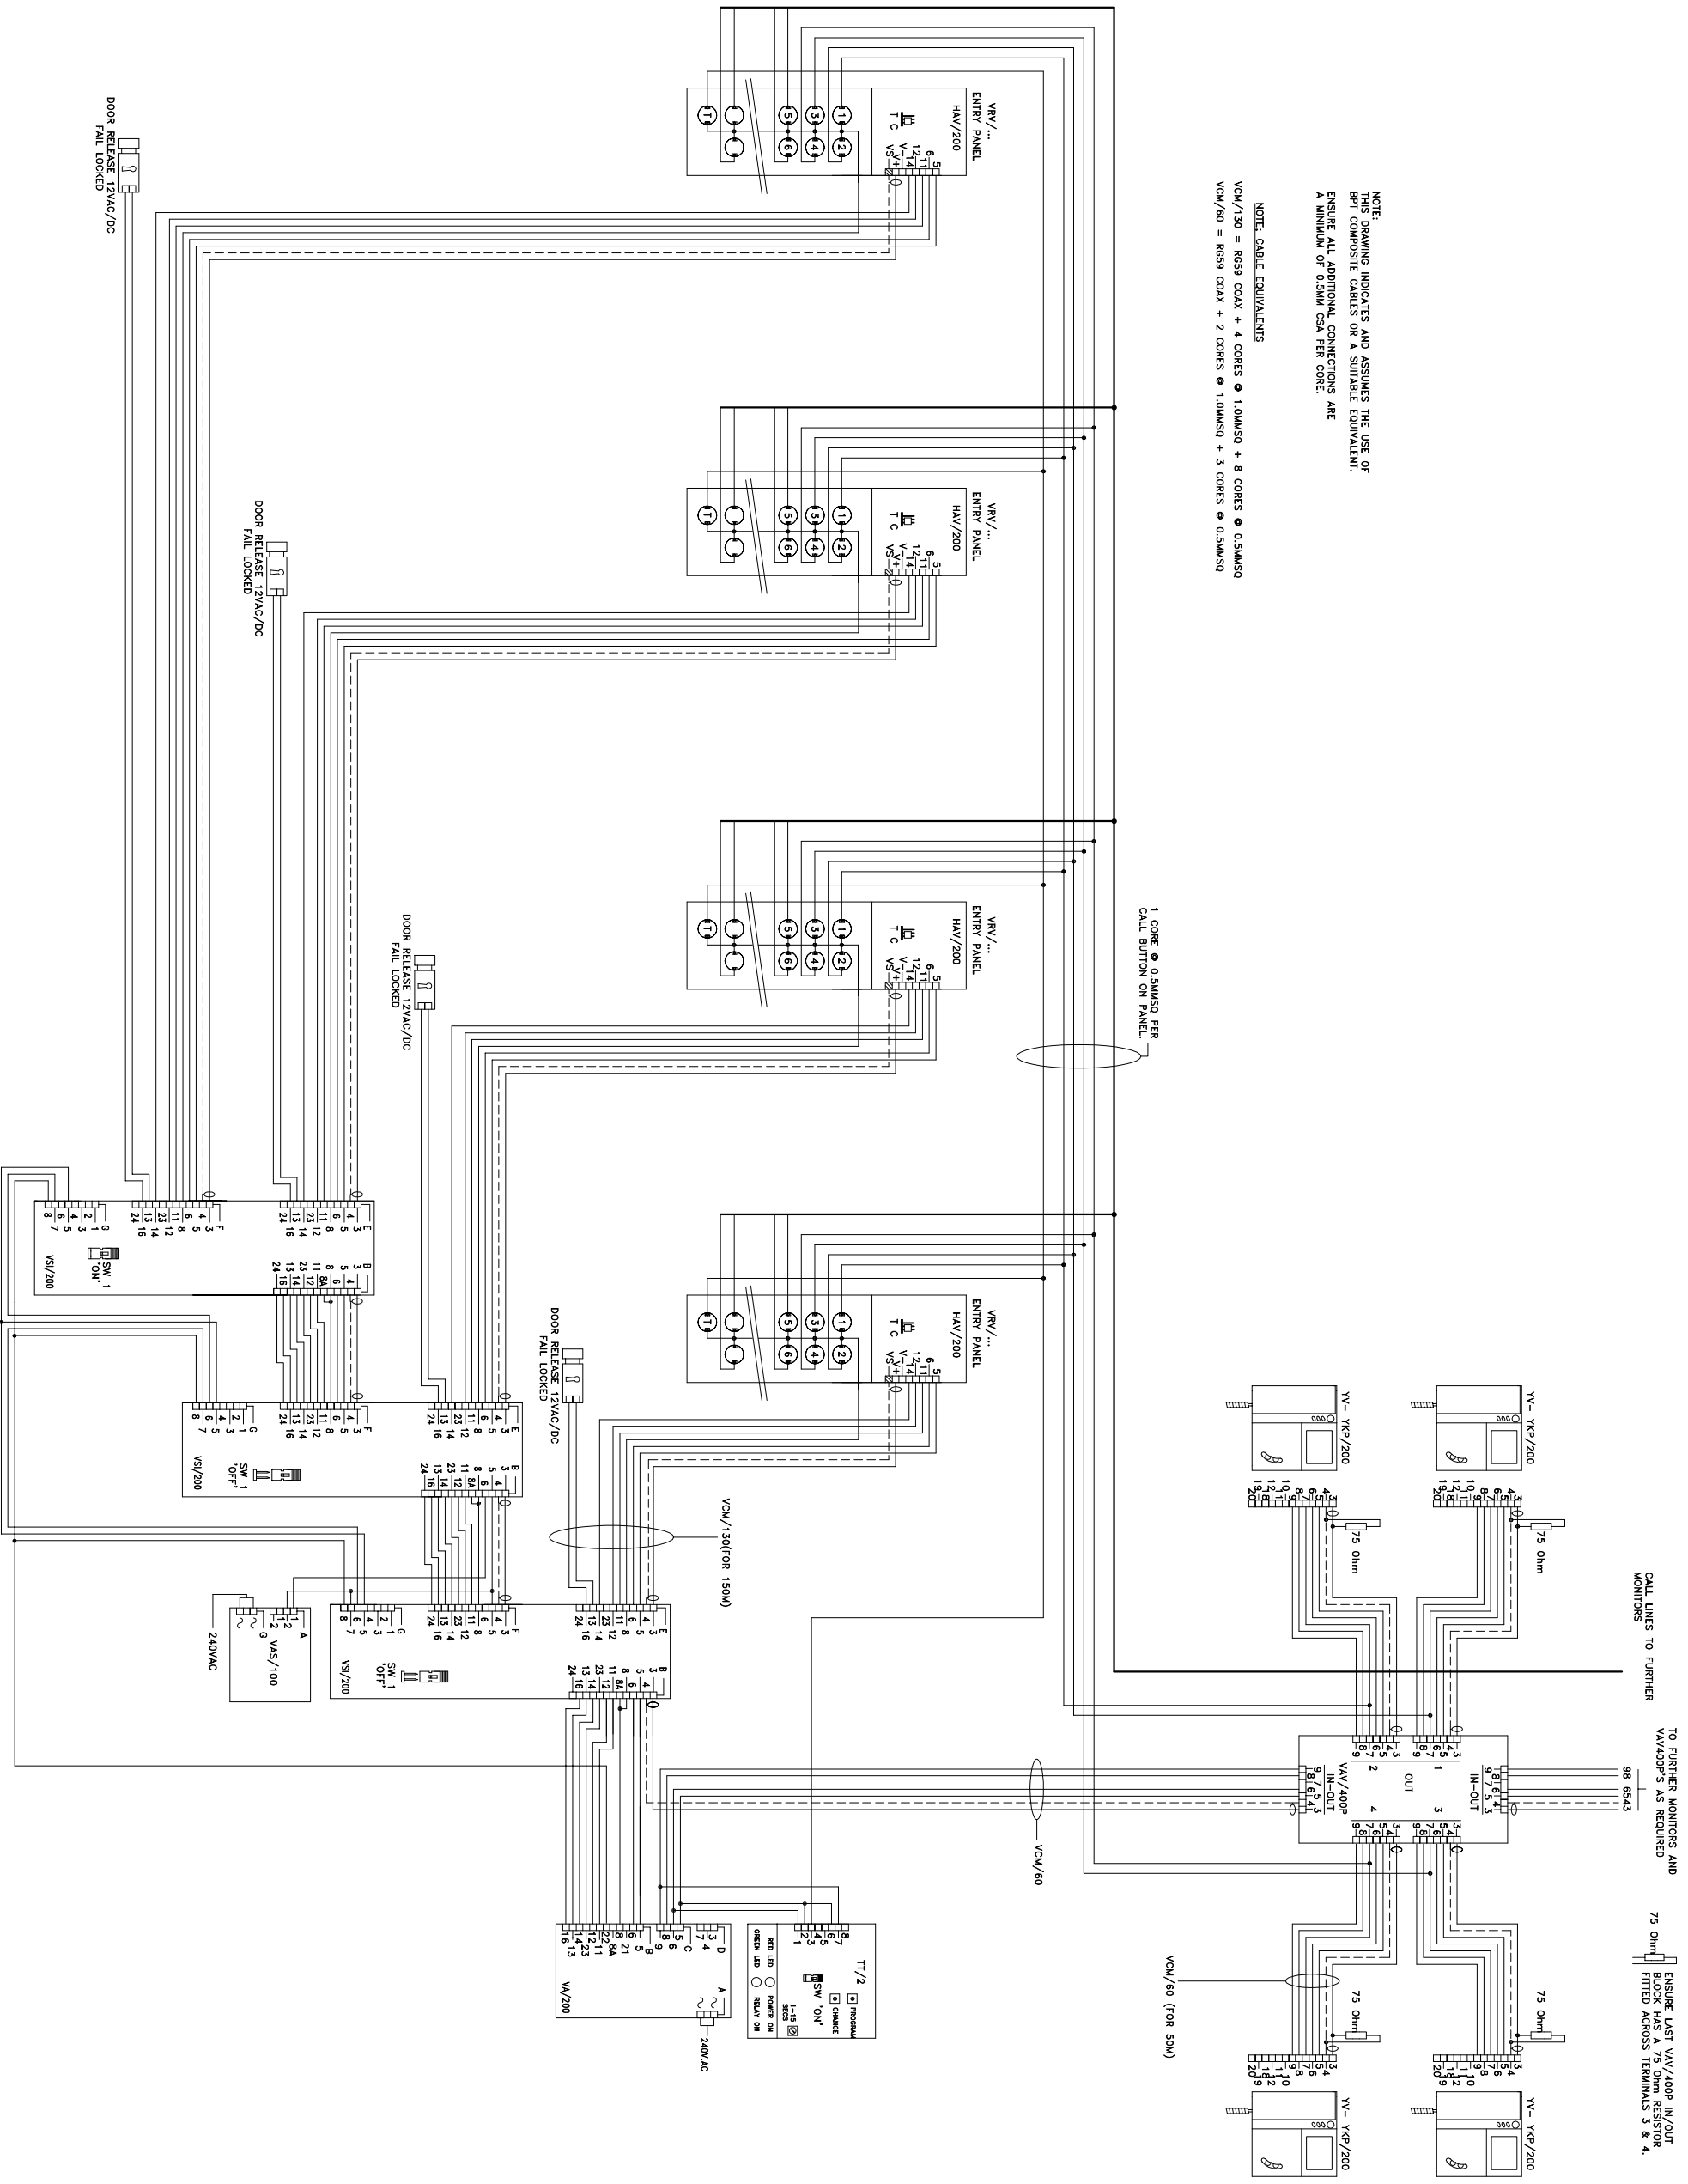

BPT (UK) LTD.
HERTS. ENGLAND
PREPARED FOR
INSTALLER INFORMATION
MULTI-FLAT INSTALLATION USING 4 VANDAL RESISTANT
VIDEO ENTRY PANELS WITH TRADES & LYNEA MONITORS

DATE: 30/09/07
REVISED:
DRAWN:RC

DRAWING TITLE:
DRAWING No: B-NV4Y1NLT1T