


NOTE:
THIS DRAWING INDICATES AND ASSUMES THE USE OF
A MINIMUM OF 0.5MM CSA PER CORE.

ALL CONTROL EQUIPMENT MUST BE CENTRALLY
LOCATED.

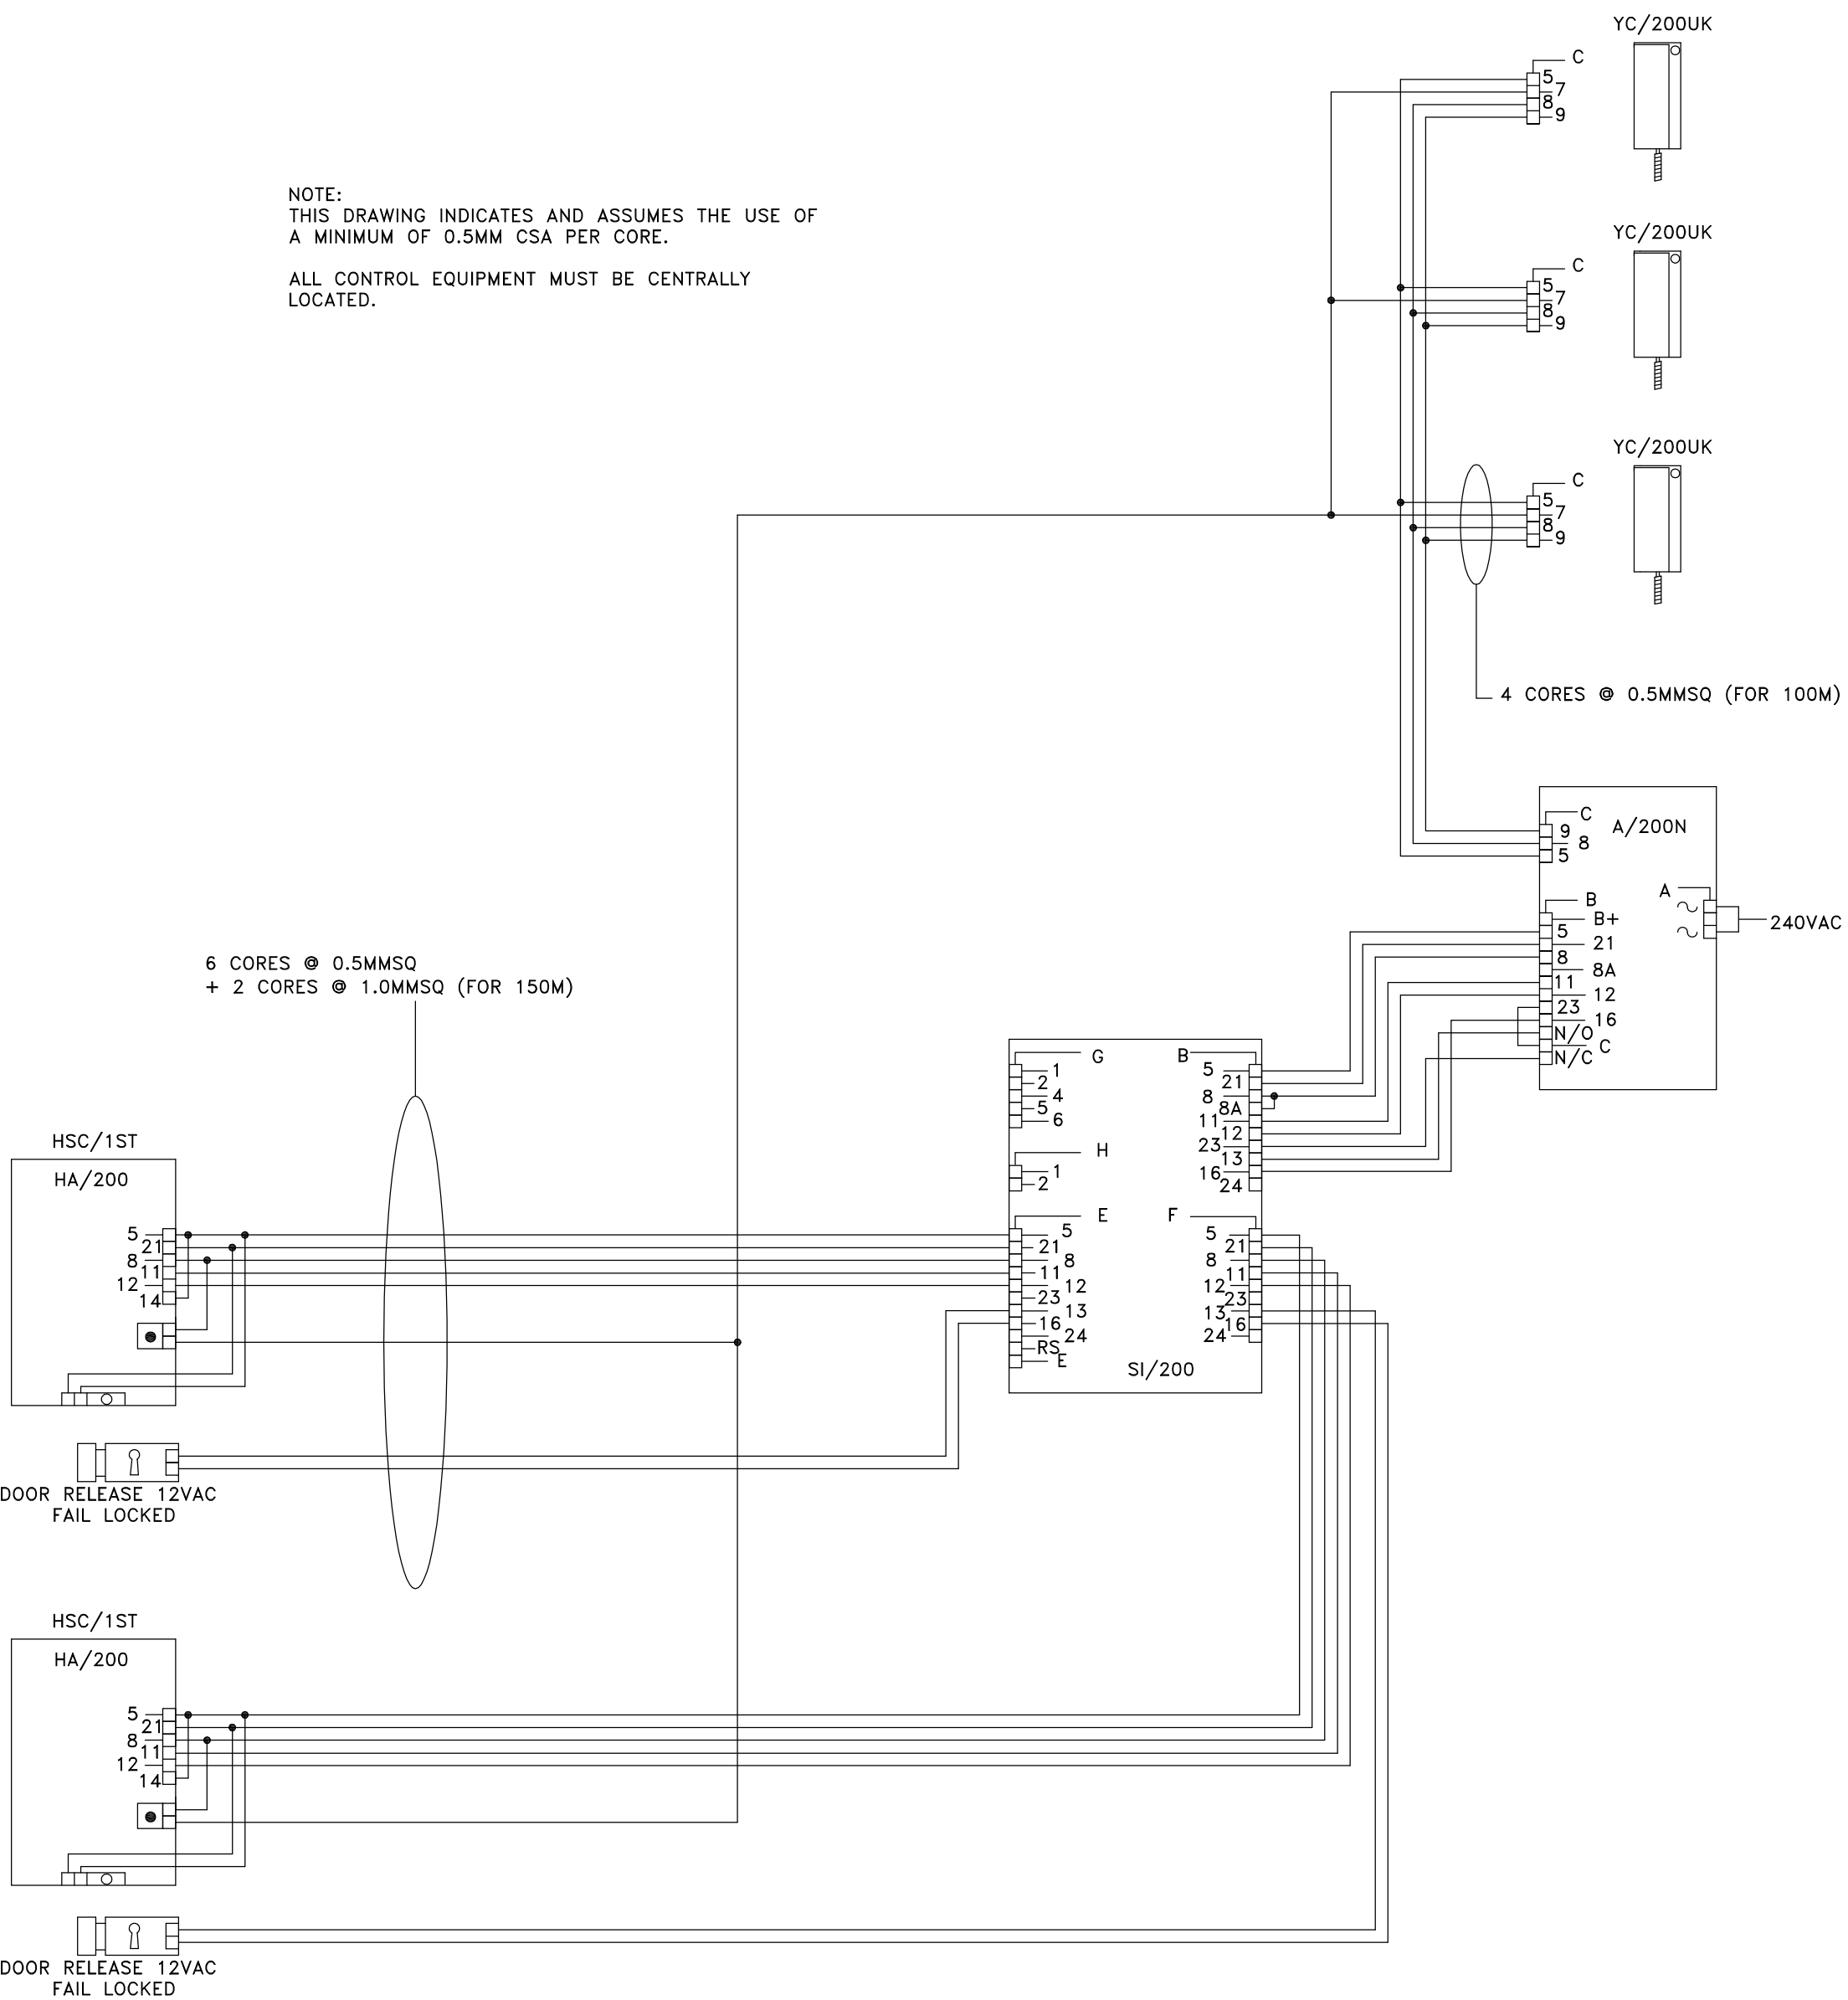

BPT (UK) LTD. HERTS. ENGLAND	PREPARED FOR INSTALLER INFORMATION	DATE: 23/08/04	DRAWN:RC
		REVISED:	
DRAWING TITLE:	SINGLE HOUSE INSTALLATION USING 2 TARGHA AUDIO ENTRY PANELS	DRAWING No: E-1T2Y3L	