
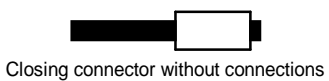
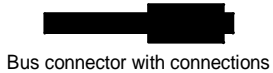
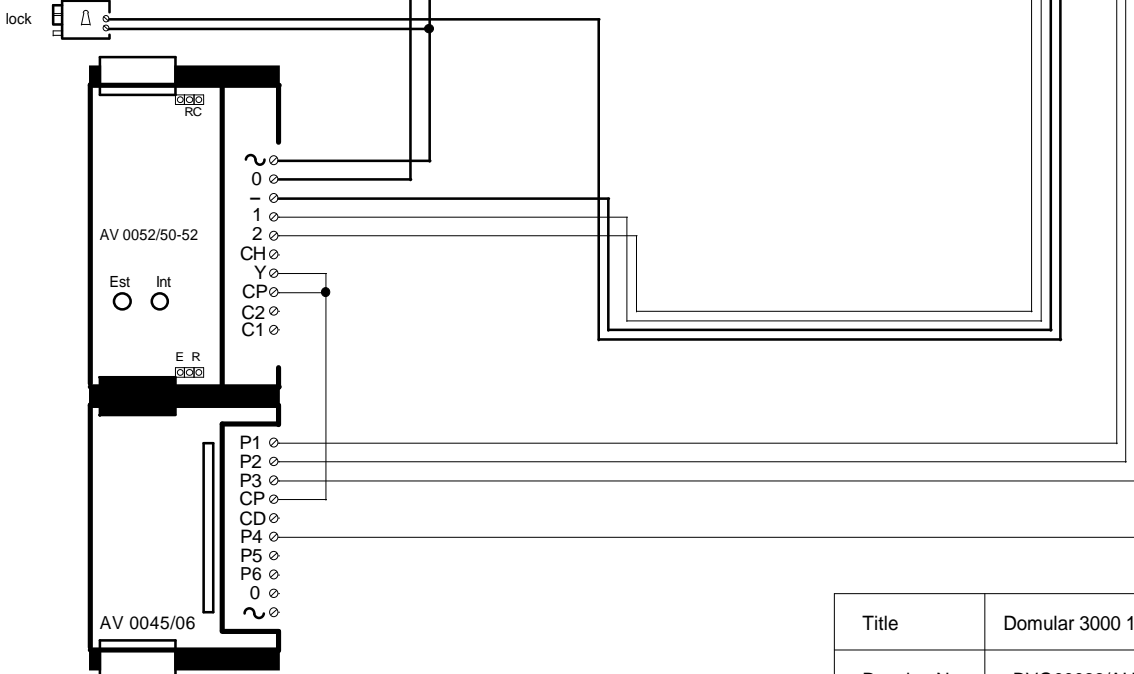
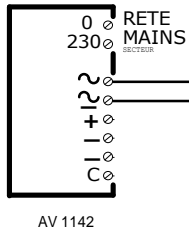


Notes -

- A = 4 pair BTcable CW1308
- Maximum distance from to power supply to handset is 100M.
- Maximum distance from entry panel to power supply is 20M
- For distances 50M - 100M please add 1.0mm Brown and Blue singles from psu to entry panel.
- For greater distances please contact technical support.
- Fit MOV suppression across lock connections to protect against back emf.
- Set jumpers on AV0052/50-52 door unit (RC-E-R) according to instructions in the manual
- If using a DC release/maglock, a DC power supply and relay will be required

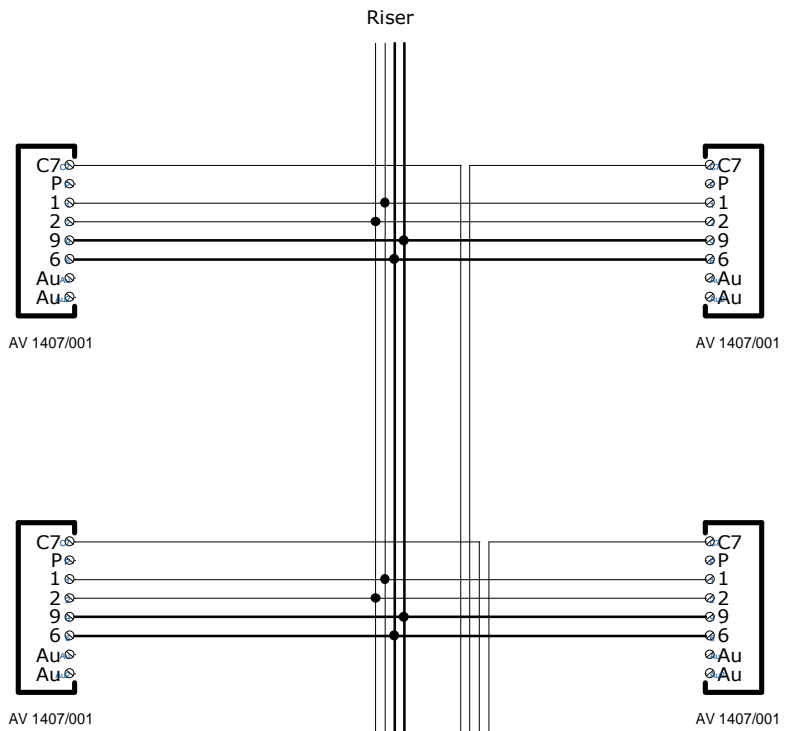

Title	Domular 3000 1 Door 4 way 4 + n rev BV-C4N-2008		
Drawing No	BVG00033/AUD		
Date	16/01/2009		
Revision	02	Author	MD

**bitronvideo**  
 STYLE AND INNOVATION  
 www.bitronvideo.co.uk