


TO FURTHER PHONES
AND CD204'S AS REQ.

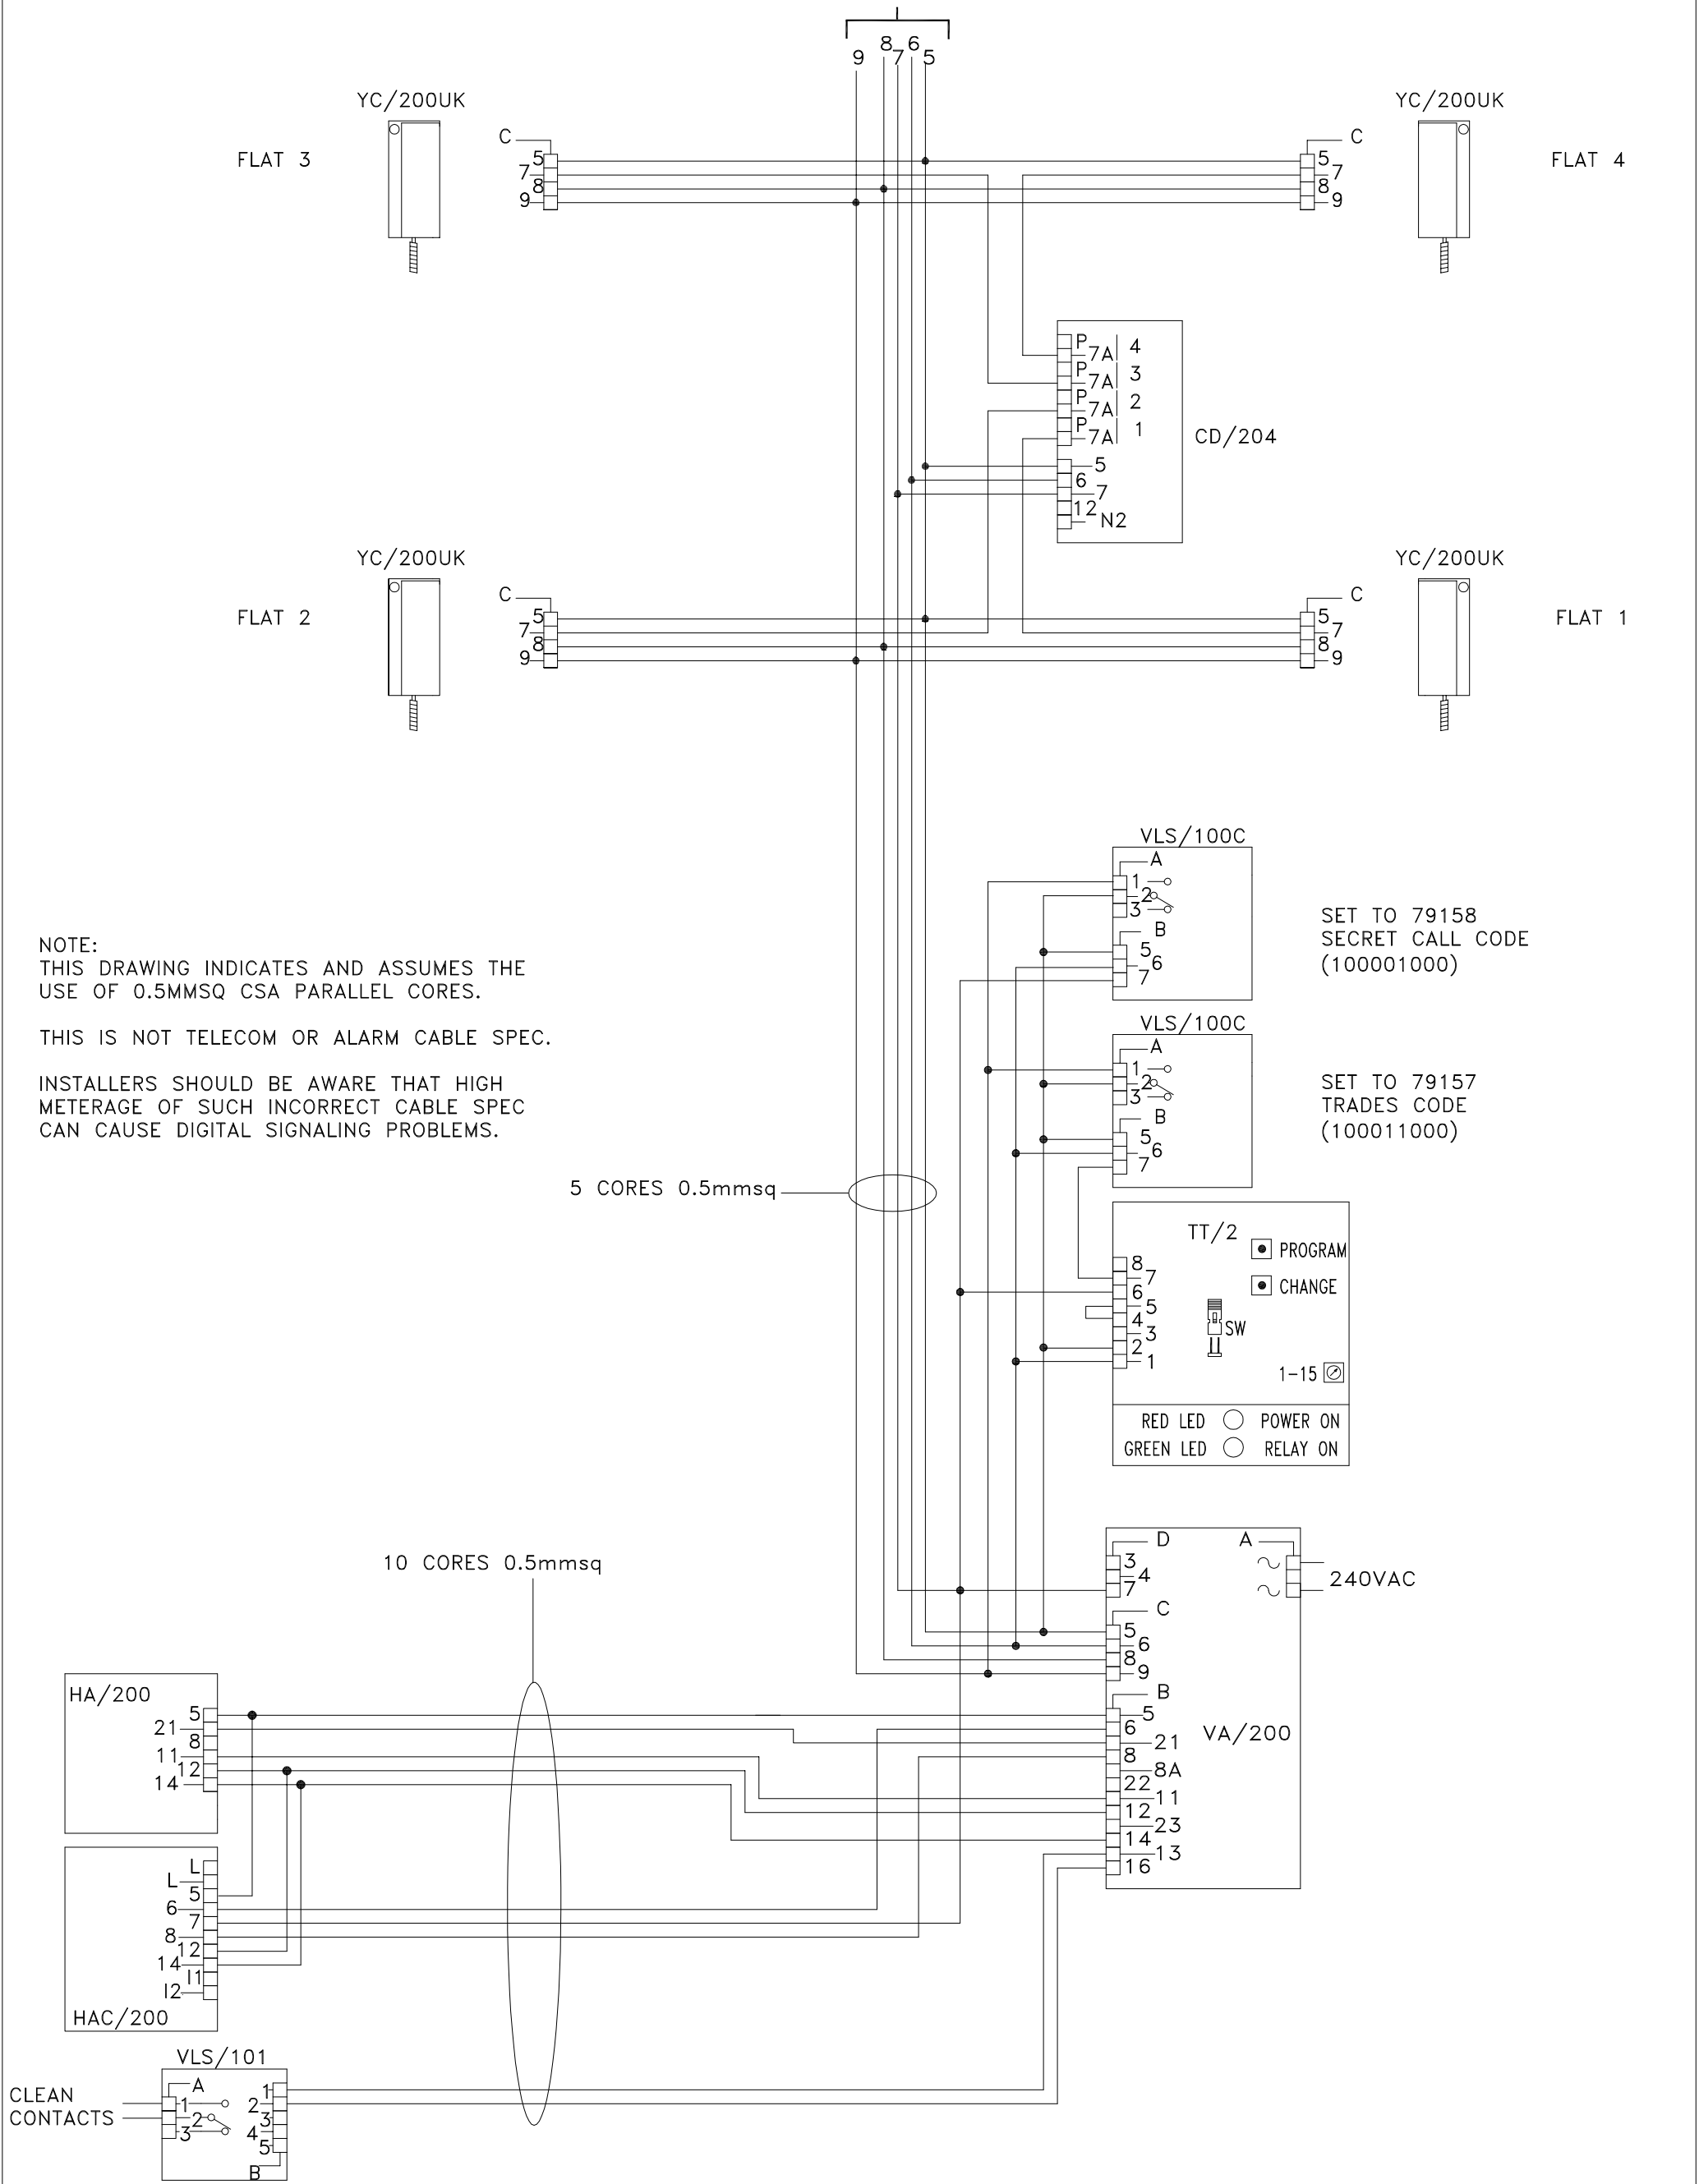

NOTE:
THIS DRAWING INDICATES AND ASSUMES THE
USE OF 0.5MMSQ CSA PARALLEL CORES.

THIS IS NOT TELECOM OR ALARM CABLE SPEC.

INSTALLERS SHOULD BE AWARE THAT HIGH
METERAGE OF SUCH INCORRECT CABLE SPEC
CAN CAUSE DIGITAL SIGNALING PROBLEMS.

SET TO 79158
SECRET CALL CODE
(100001000)

SET TO 79157
TRADES CODE
(100011000)

TT/2

PROGRAM

CHANGE

SW

1-15

RED LED ○ POWER ON

GREEN LED ○ RELAY ON

BPT (UK) LTD.
HERTS. ENGLAND

PREPARED FOR
INSTALLER INFORMATION

DATE: 24/09/04 DRAWN: RC

REVISED:

DRAWING TITLE:

1 X DIGITAL TARGHA AUDIO ENTRY PANEL,
TRADES, CODED ENTRY & LYNEA HANDSETS

DRAWING No: B-XT1YNCTTVL(AUD)