


THANGRAM ENTRY PANEL


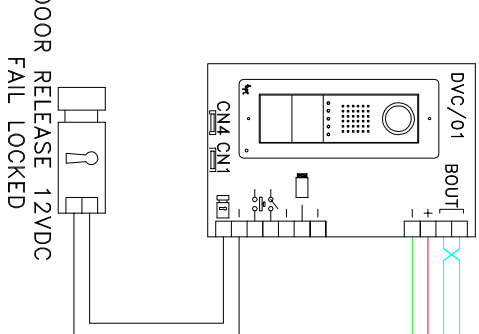


PLEASE NOTE THE MAXIMUM DISTANCE BETWEEN ENTRY PANEL AND FURTHEST MONITOR CANNOT EXCEED

150M MAX USING VCM2D + VCM/1D OR
130M MAX USING CAT5 + 2 CORES @1.0MMSQ

DISTANCE FROM ENTRY PANEL TO VA/01
100M MAX USING VCM/2D OR
100M MAX USING CAT5 + 2 CORES @ 1.0MMSQ

DISTANCE FROM VA/01 TO MONITOR
50M MAX USING VCM/1D OR
30M MAX USING CAT5

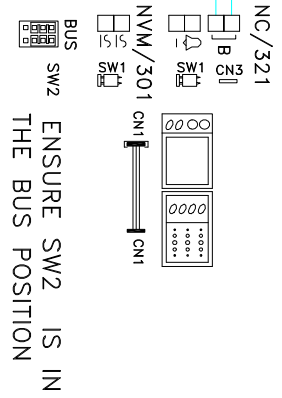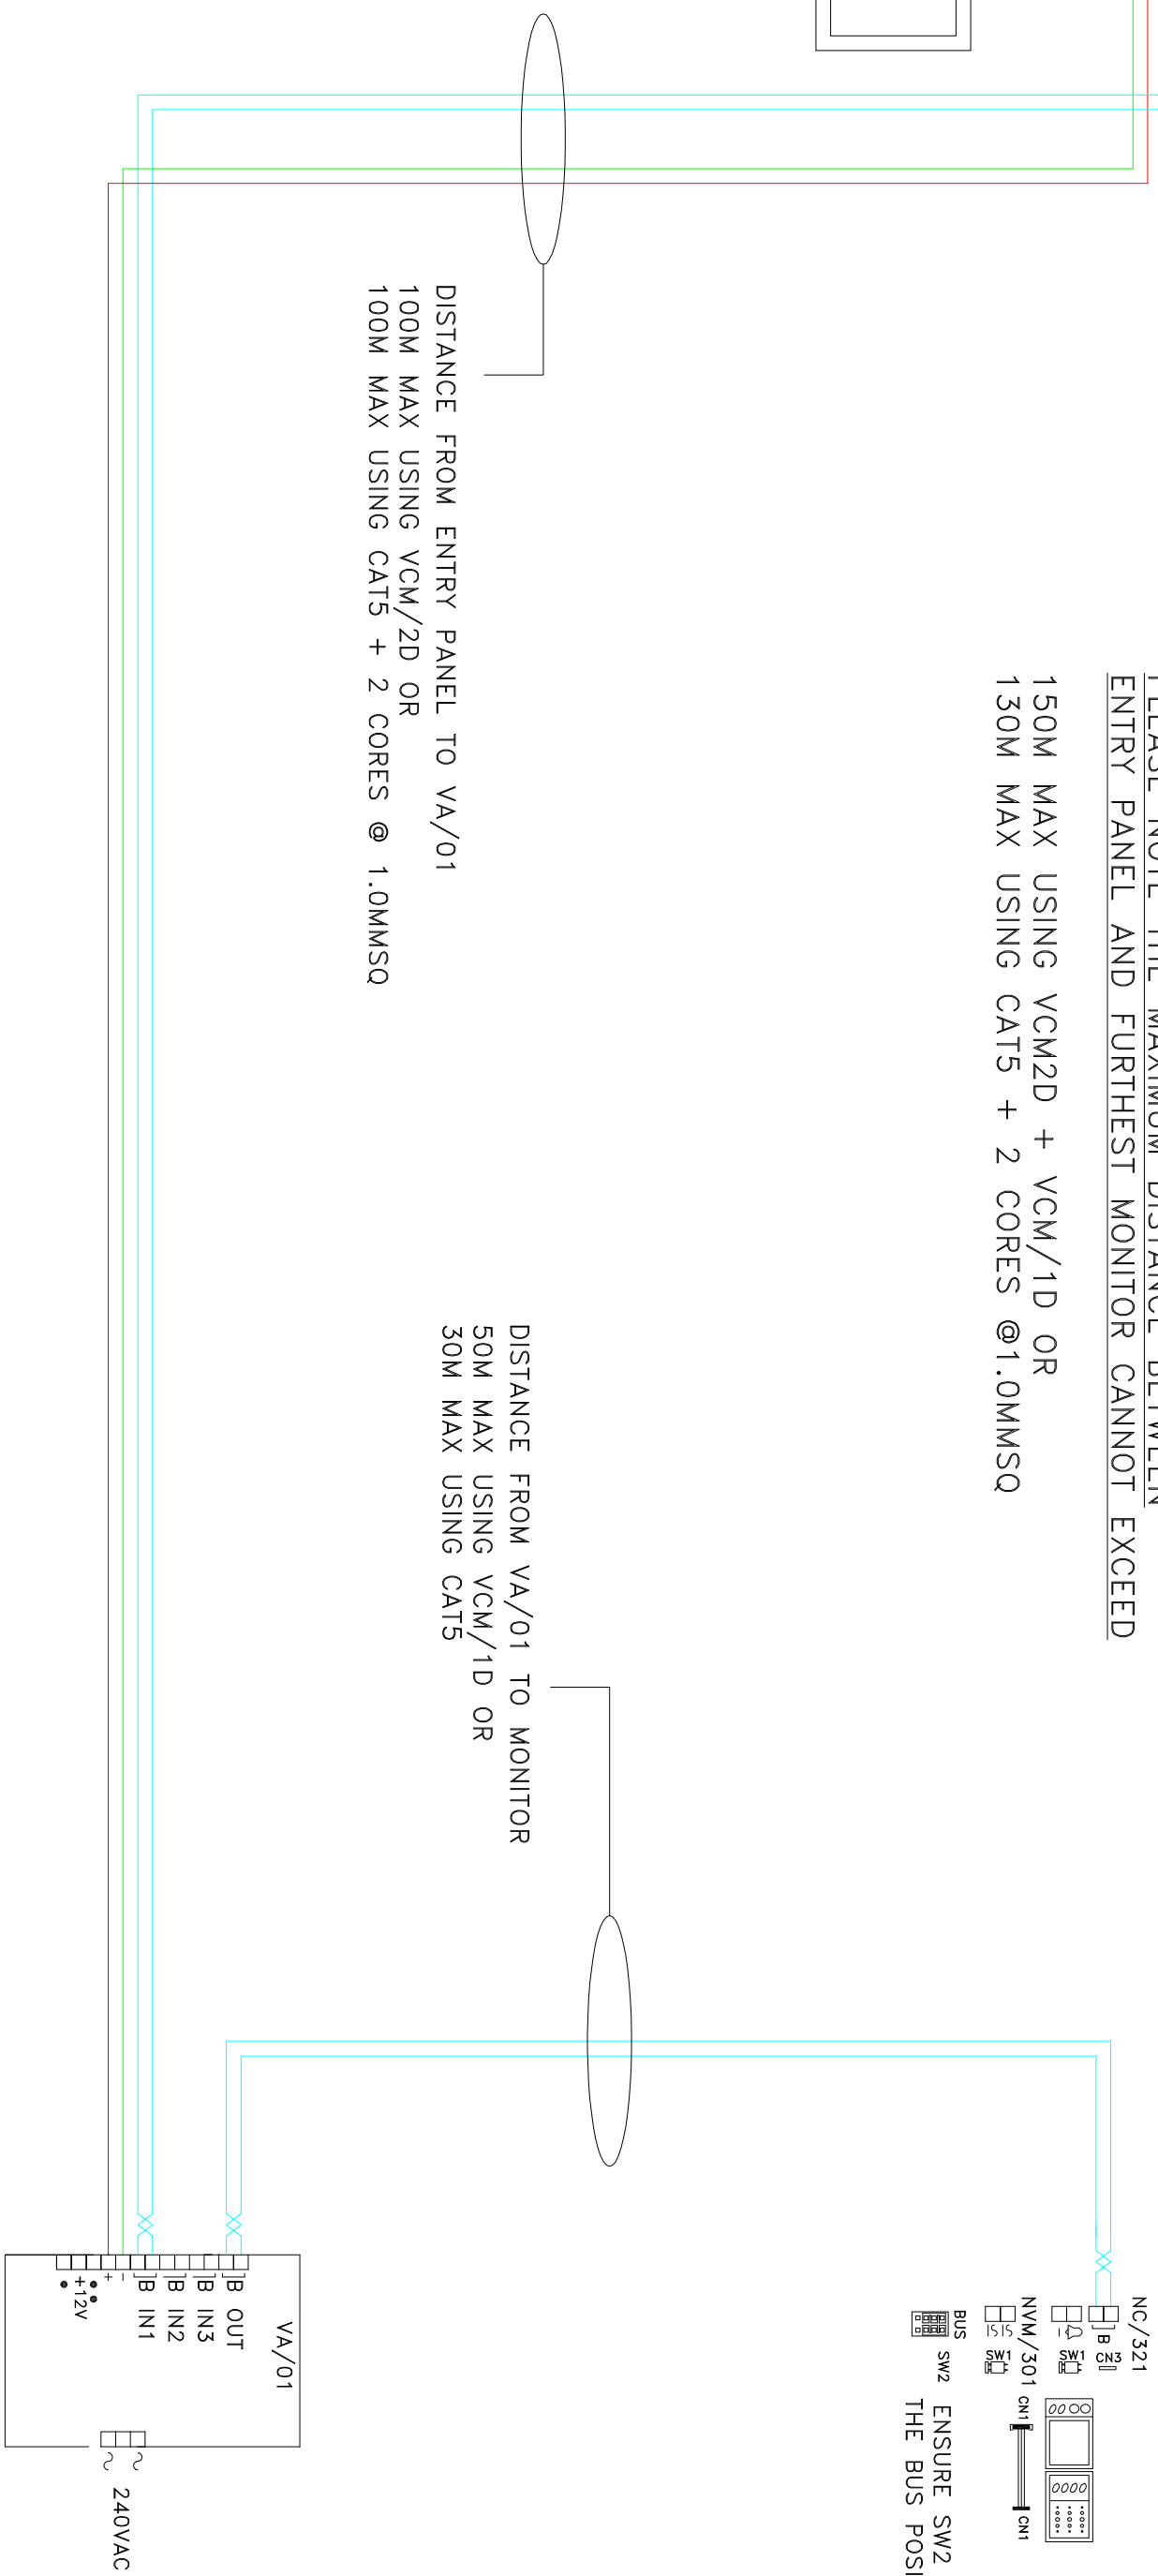

BPT (UK) LTD. HERTS. ENGLAND	PREPARED FOR		DRAWN: RC
	INSTALLER INFORMATION		
DRAWING TITLE:		DATE: 09/06/10	REVISED:
		DRAWING No: K-1J1N1L	