
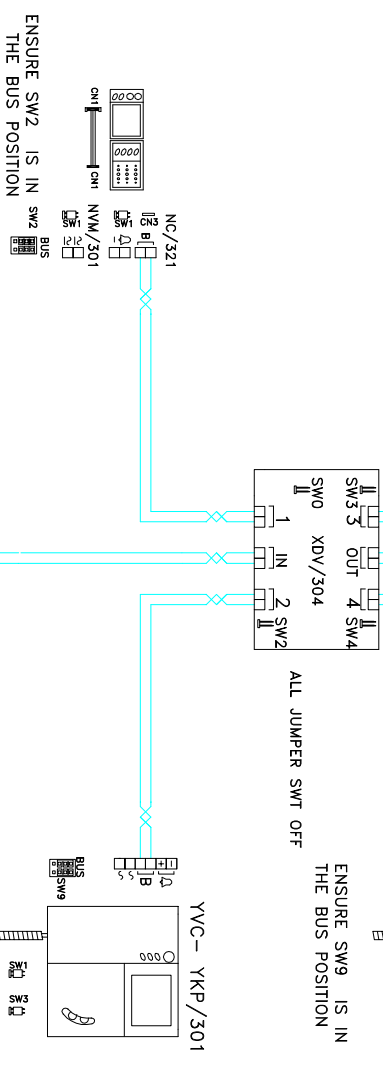
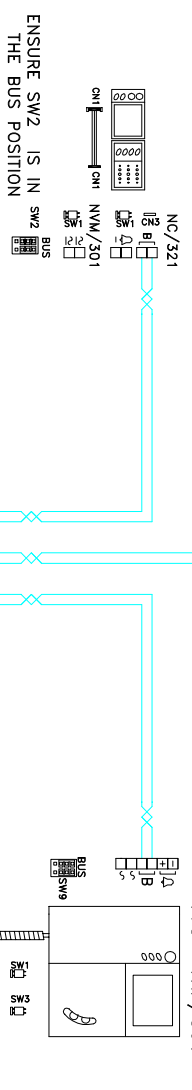
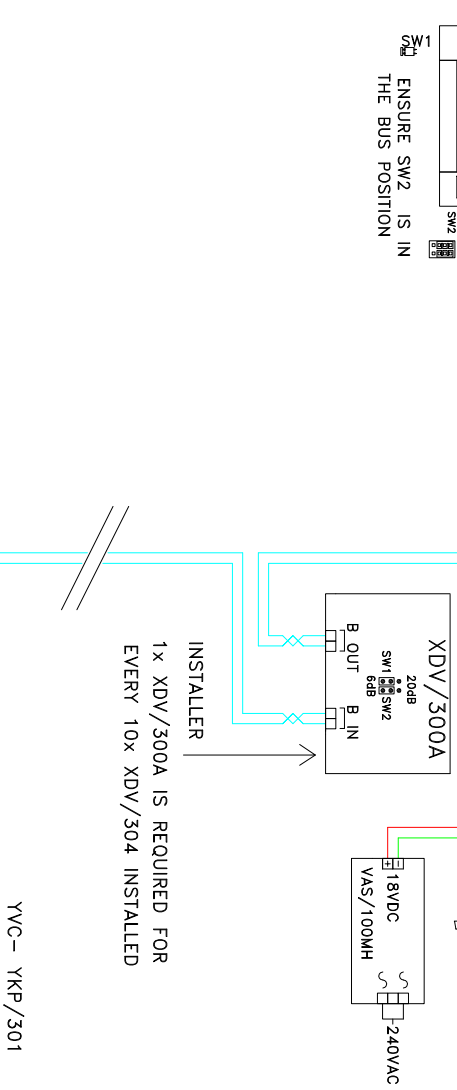
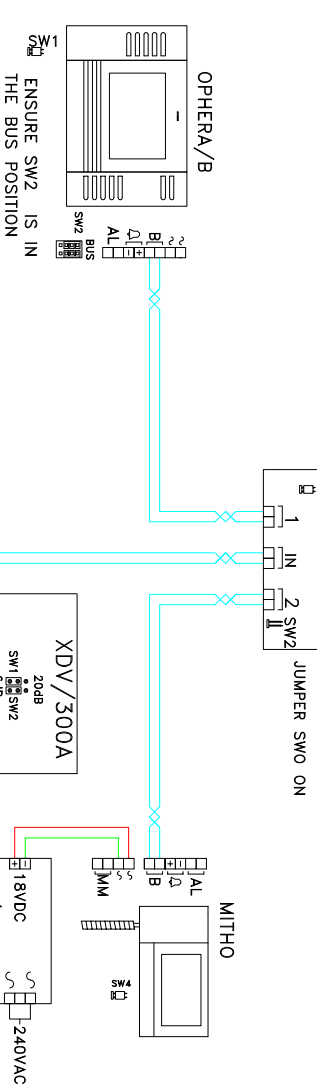
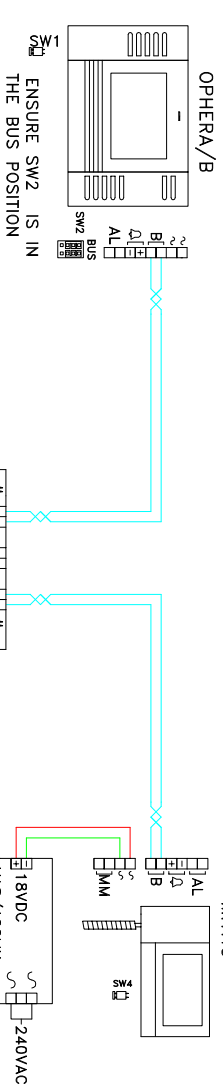
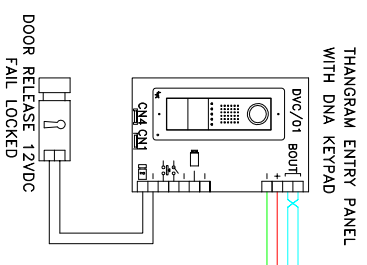
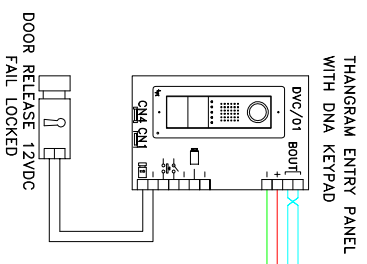


PLEASE NOTE:  
64 MONITORS MAX. 100 MONITORS  
MAX USING A XAS/301 BOOSTER.

PLEASE NOTE:  
DRAWING INDICATES AND ASSUMES THAT  
EACH MONITOR IS INDIVIDUALLY CALLED.


PLEASE NOTE THE MAXIMUM DISTANCE BETWEEN  
ENTRY PANEL AND FURTHEST MONITOR CANNOT EXCEED  
150M MAX USING VCM2D + VCM/1D OR  
100M MAX USING CAT5 + 2 CORES @1.0MMSQ

PLEASE NOTE THE MAXIMUM AMOUNT OF CABLE USED  
ON THIS INSTALLATION MUST NOT EXCEED  
600M MAX USING VCM2D + VCM/1D OR  
400M MAX USING CAT5 + 2 CORES @1.0MMSQ

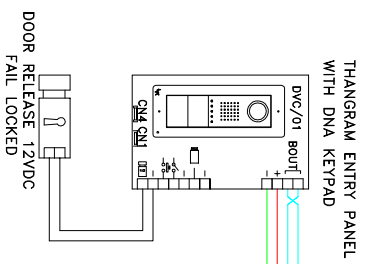

DISTANCE FROM ENTRY PANEL TO VA/01  
100M MAX USING VCM/2D OR  
100M MAX USING CAT5 + 2 CORES @ 1.0MMSQ

DISTANCE FROM VA/01 TO MONITOR  
50M MAX USING VCM/1D OR  
25M MAX USING CAT5

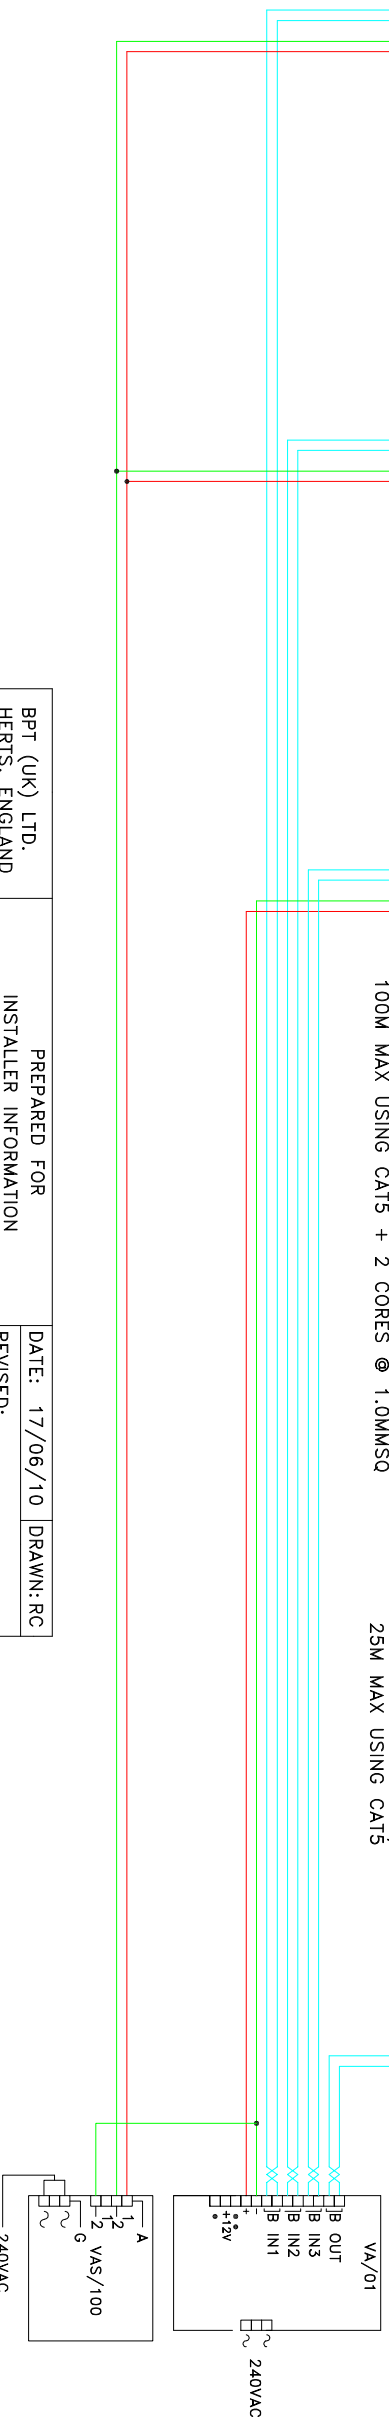

BPT (UK) LTD. HERTS., ENGLAND	PREPARED FOR INSTALLER INFORMATION	DATE: 17/06/10	DRAWN: RC
DRAWING TITLE: 3 X X1 DIGITAL VIDEO ENTRY PANEL & 64 MIXED MONITORS IN A SINGLE RISER		REVISED:	DRAWING No: K-XJ3YNPONL