


SYSTEM WITH UP TO 20 RECEIVERS

PLEASE NOTE THE MAXIMUM DISTANCE BETWEEN ENTRY PANEL AND VA/301 CANNOT EXCEED (100M USING VCM/2D), (100M USING CAT5 + 1.0MM PAIR), & (100M USING 1.0MM SYMMETRICAL PAIRS).

PLEASE NOTE THE MAXIMUM DISTANCE BETWEEN VA/301 AND FURTHEST MONITOR CANNOT EXCEED (150M USING VCM/1D), (30M USING CAT5), & (100M USING A 1.0MM SYMMETRICAL PAIR).

PLEASE NOTE THE MAXIMUM DISTANCE BETWEEN ENTRY PANEL AND FURTHEST MONITOR CANNOT EXCEED (200M USING VCM2D + VCM/1D), (130M USING CAT5 + 1.0MM PAIR), & (150M USING 1.0MM SYMMETRICAL PAIRS).

THE TOTAL AMOUNT OF CABLE USED MUST NOT EXCEED (600M USING VCM/2D + VCM/1D), (400M USING CAT5 + 1.0MM PAIR), & (250M USING 1.0MM SYMMETRICAL PAIRS).

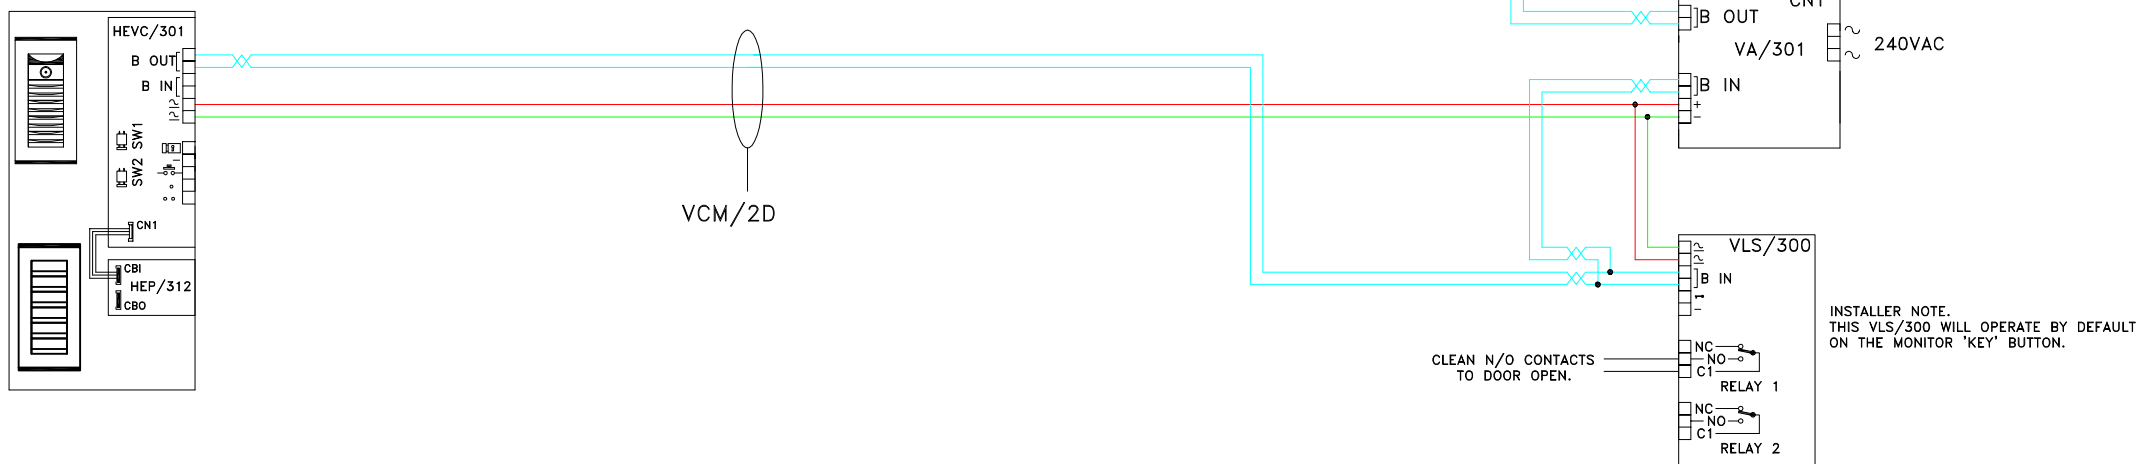

BPT (UK) LTD. HERTS. ENGLAND	PREPARED FOR INSTALLER INFORMATION	DATE: 30/03/06	DRAWN: RC
		REVISED:	
DRAWING TITLE:	1 X 10 BUTTON TARGHA X1 VIDEO ENTRY PANEL & 10 LYNEA MONITORS	DRAWING No: G-10T1YNC	