


CALL LINES TO FURTHER
HANDSETS

TO FURTHER HANDSETS

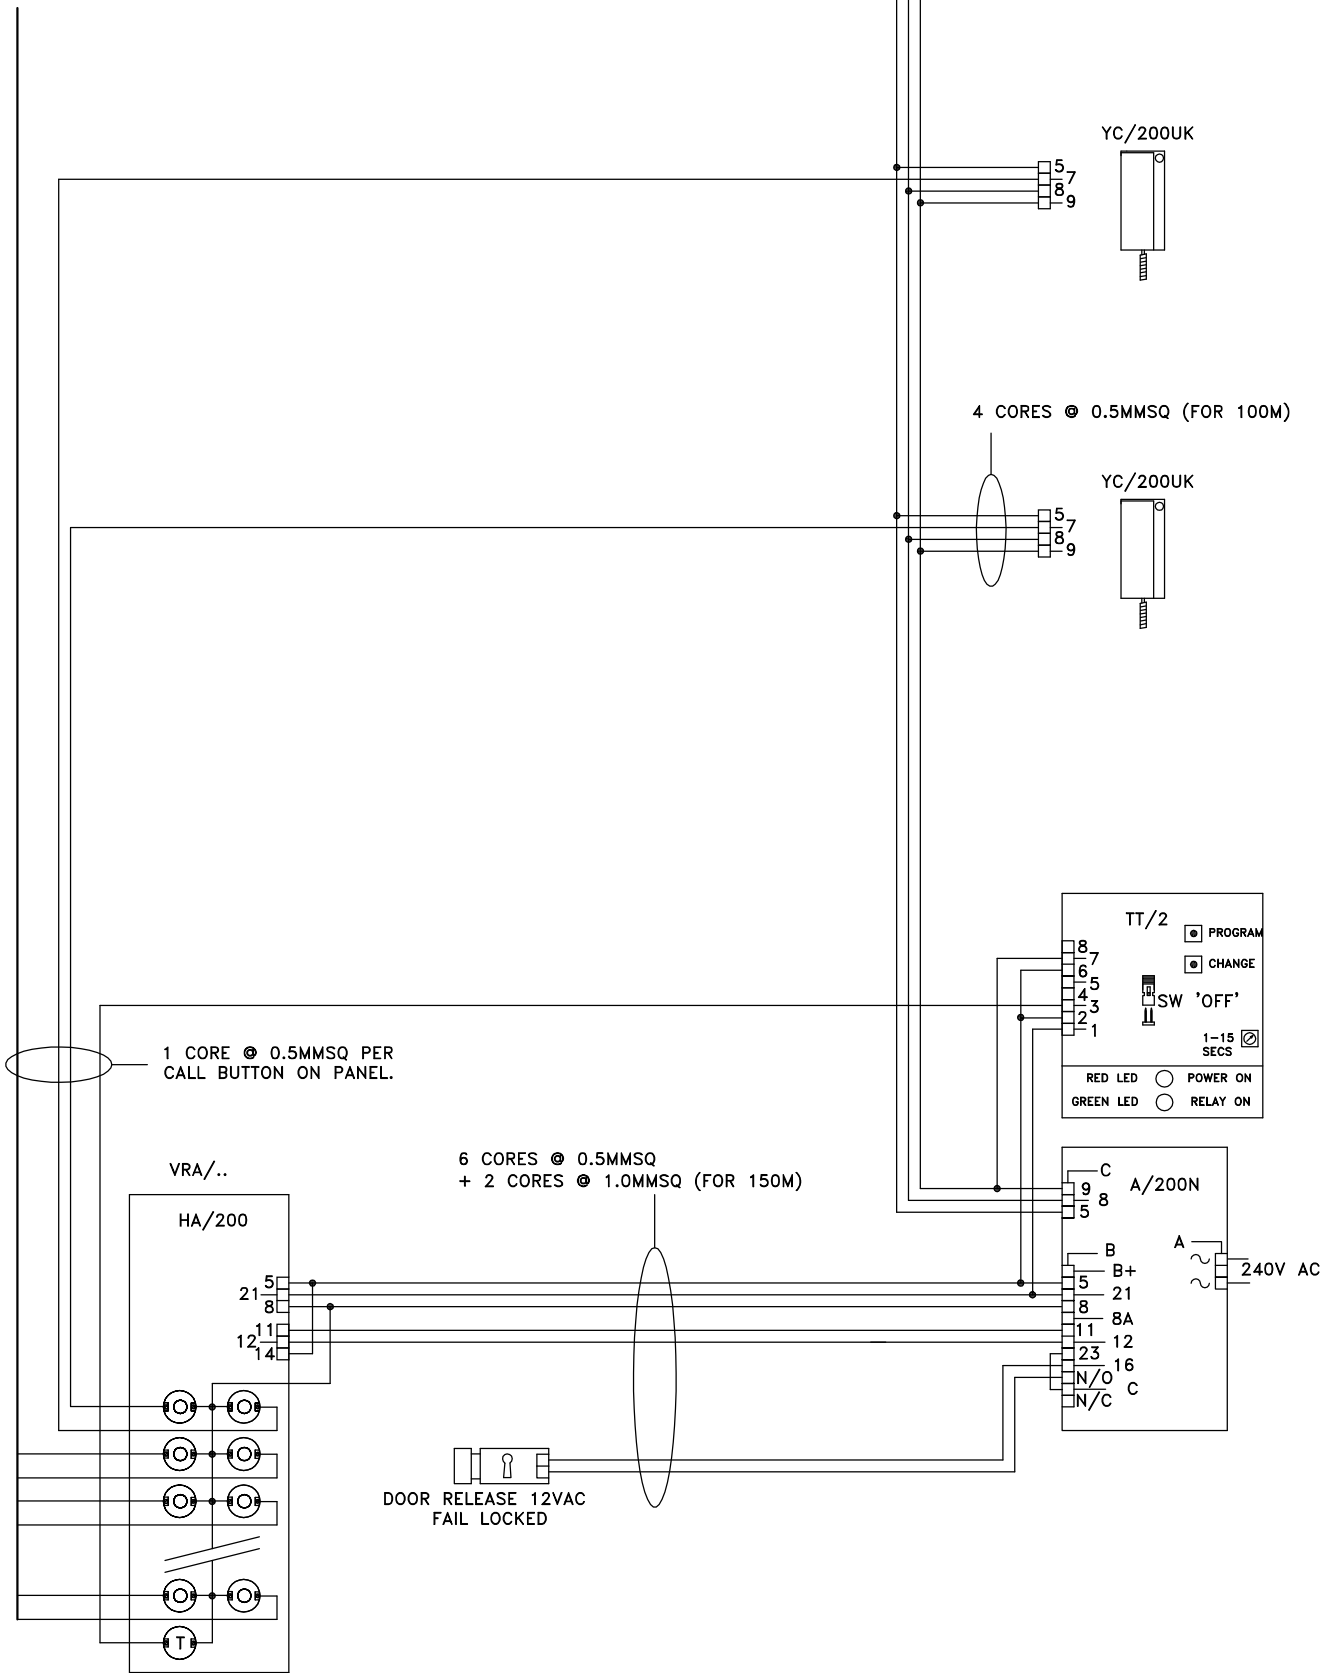

BPT (UK) LTD.
HERTS. ENGLAND

PREPARED FOR
INSTALLER INFORMATION

DATE: 16/04/04
REVISED:

DRAWN:RC

DRAWING TITLE:

MULTI-FLAT INSTALLATION USING 1 VR
AUDIO ENTRY PANEL + TRADES

DRAWING No: E-NV1YNLTT(A)